




1

PROFIL SIECI WODOCIĄGOWEJ . 1 : 100/500

Pipelife Inspector V4.1. Projekt: "debrzno W.Pol..nts", ark.roboczy: "Arkusz roboczy 7", skala: 1 : 100, strona: 2:1 (2)

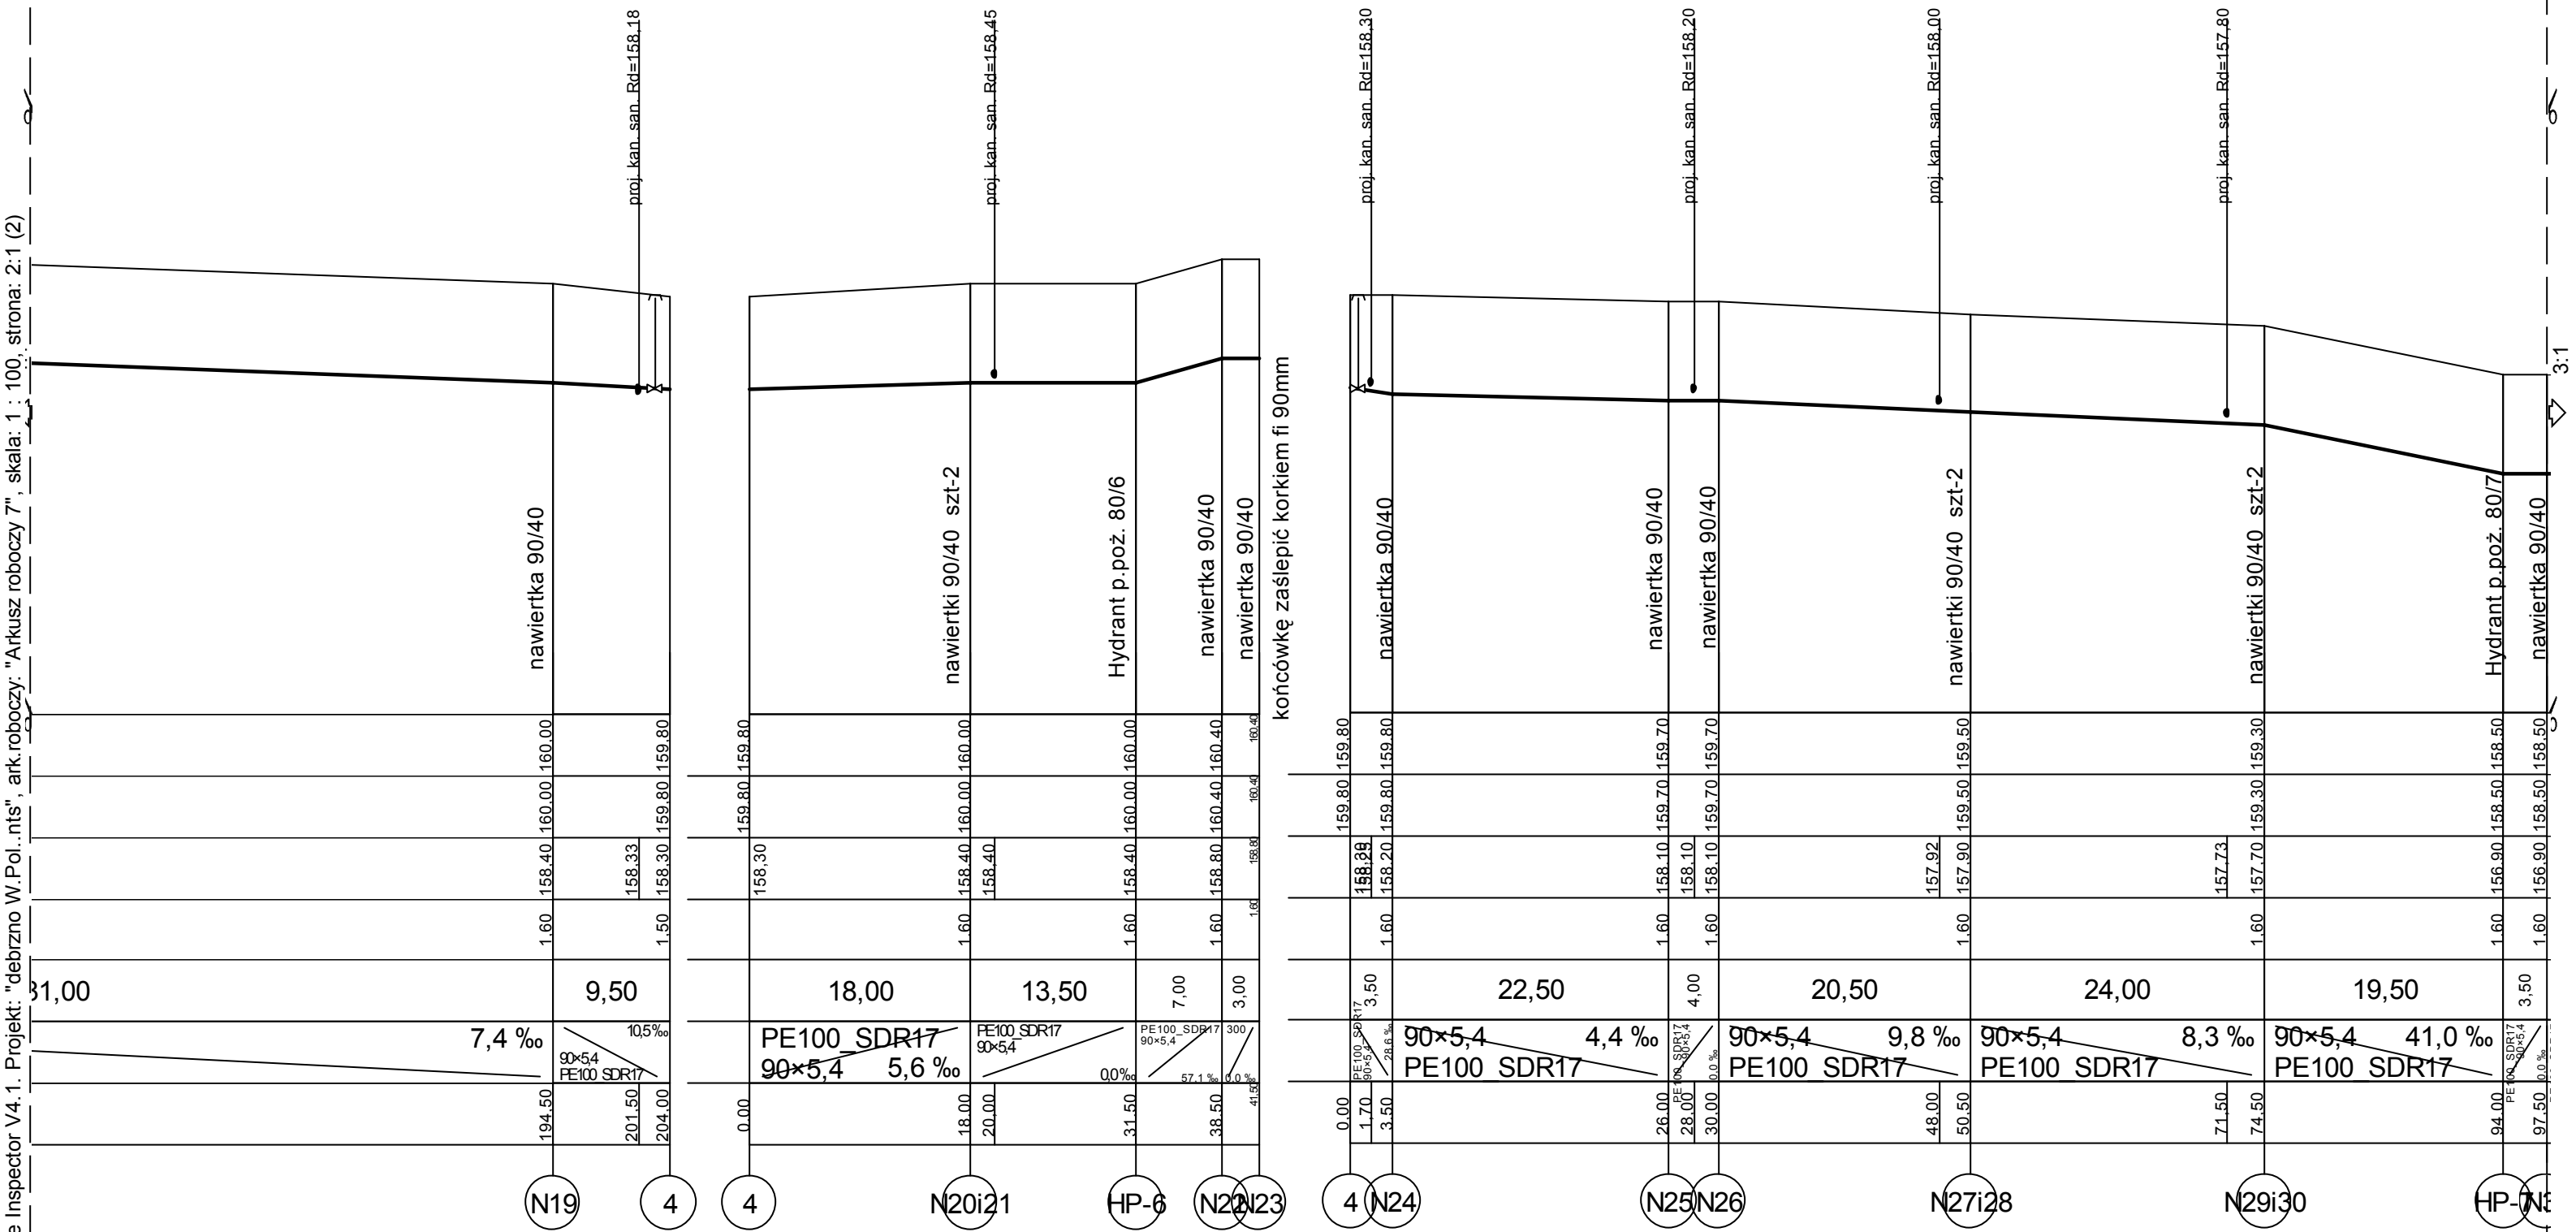

W31

5

97.50	30x5.4	3.50	1.60	156.90	158.50	158.50	nawierka 90/40
PE 100 SDR7	100.50	3.00	1.60	156.90	158.50	158.50	
100.50	100.50	3.00	1.60	156.90	158.50	158.50	